



North Property Line

sheet lot 3 9

1 2 3 4 5 6 7 8 9 10 11 12 13 14 15 16 17 18 19 20 21 22 23 24 25 26

PARK

DRIVE

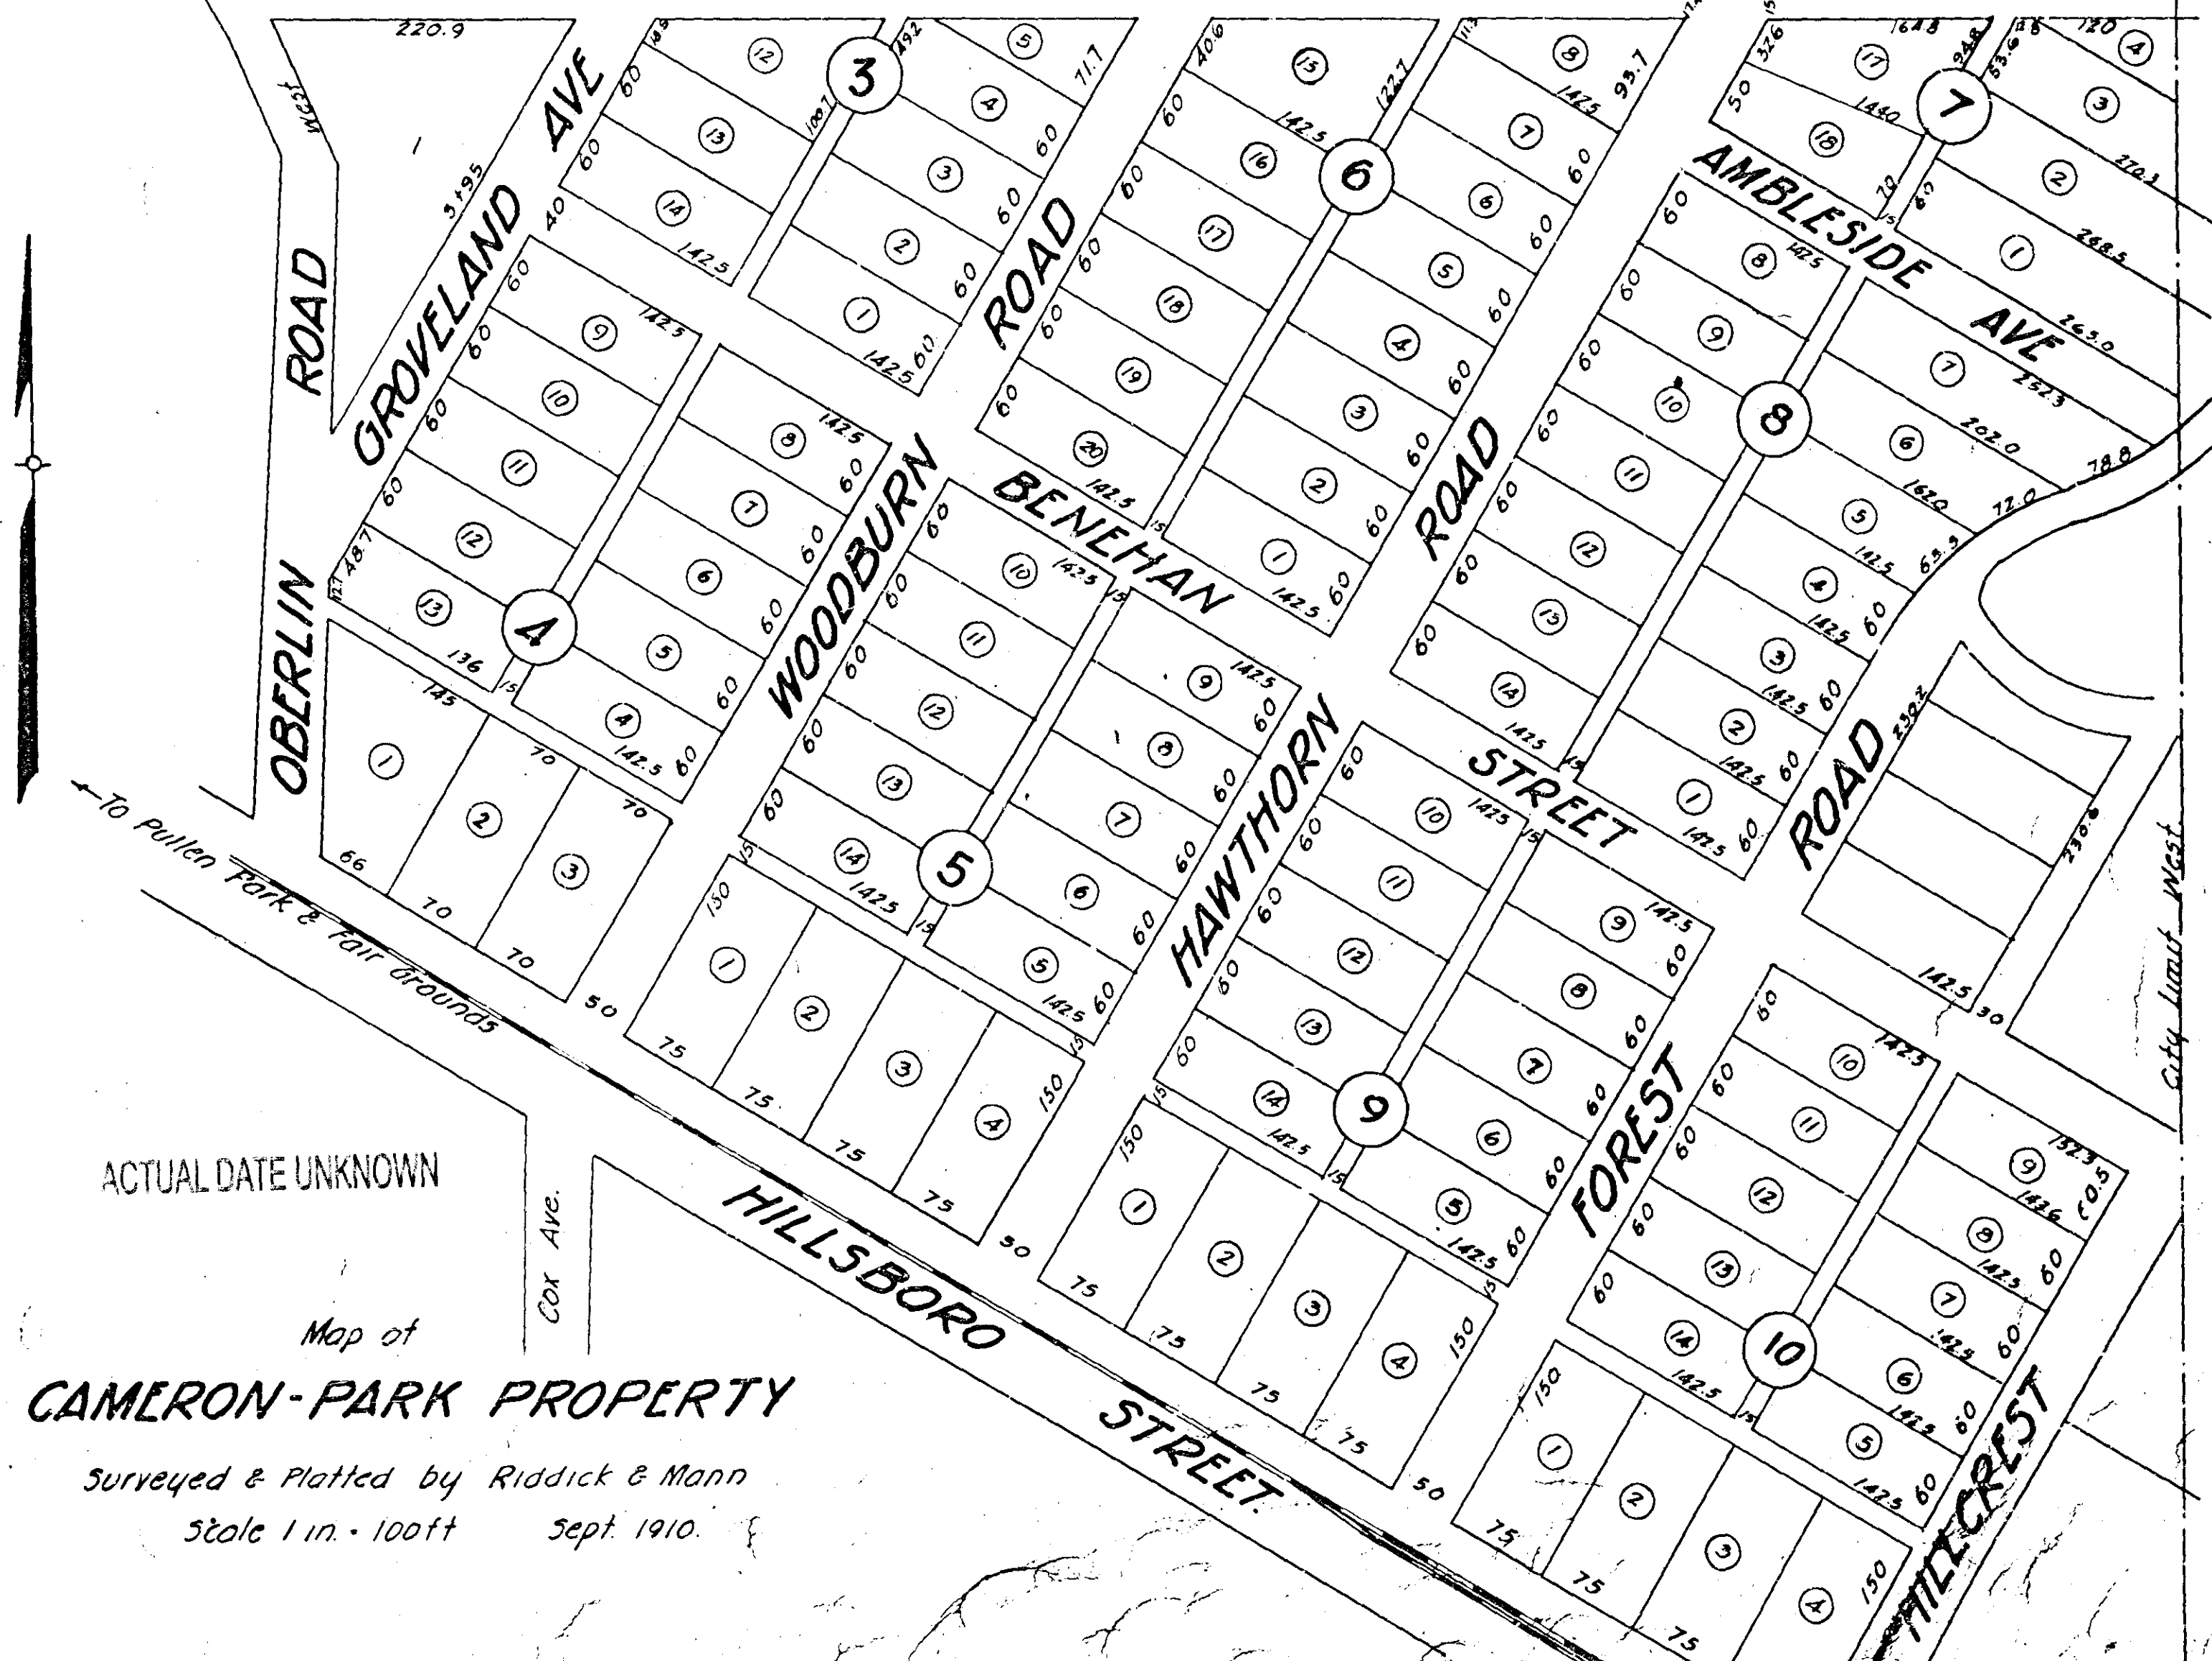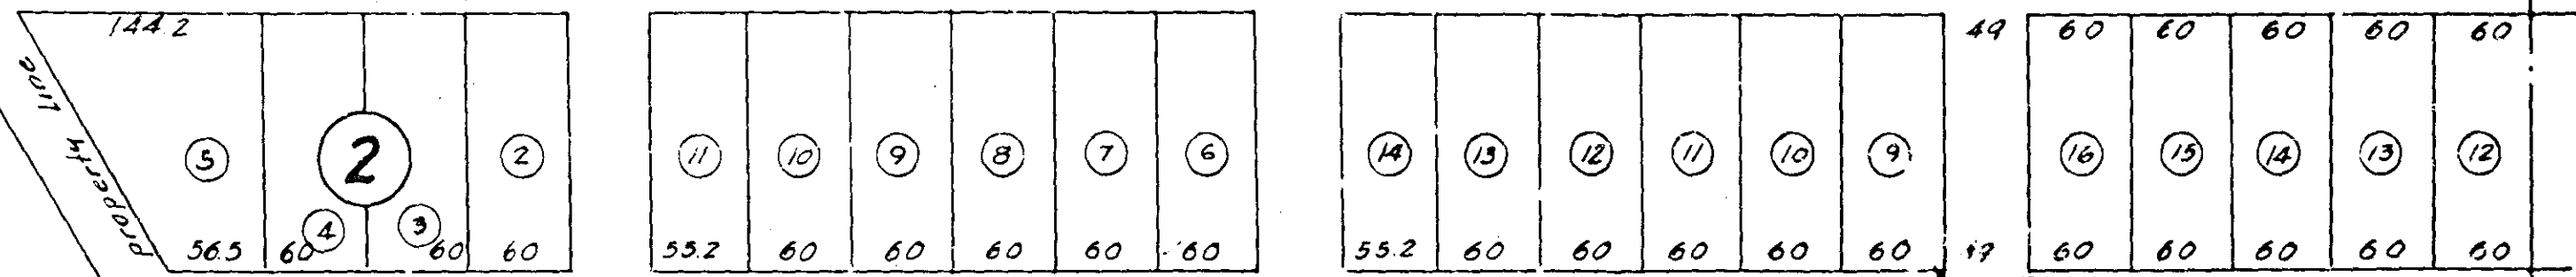


ACTUAL DATE UNKNOWN

Map of
CAMERON-PARK PROPERTY

Surveyed & Platted by Riddick & Mann

Scale 1 in. = 100ft Sept. 1910.

1911 Page 9
 Hill Crest

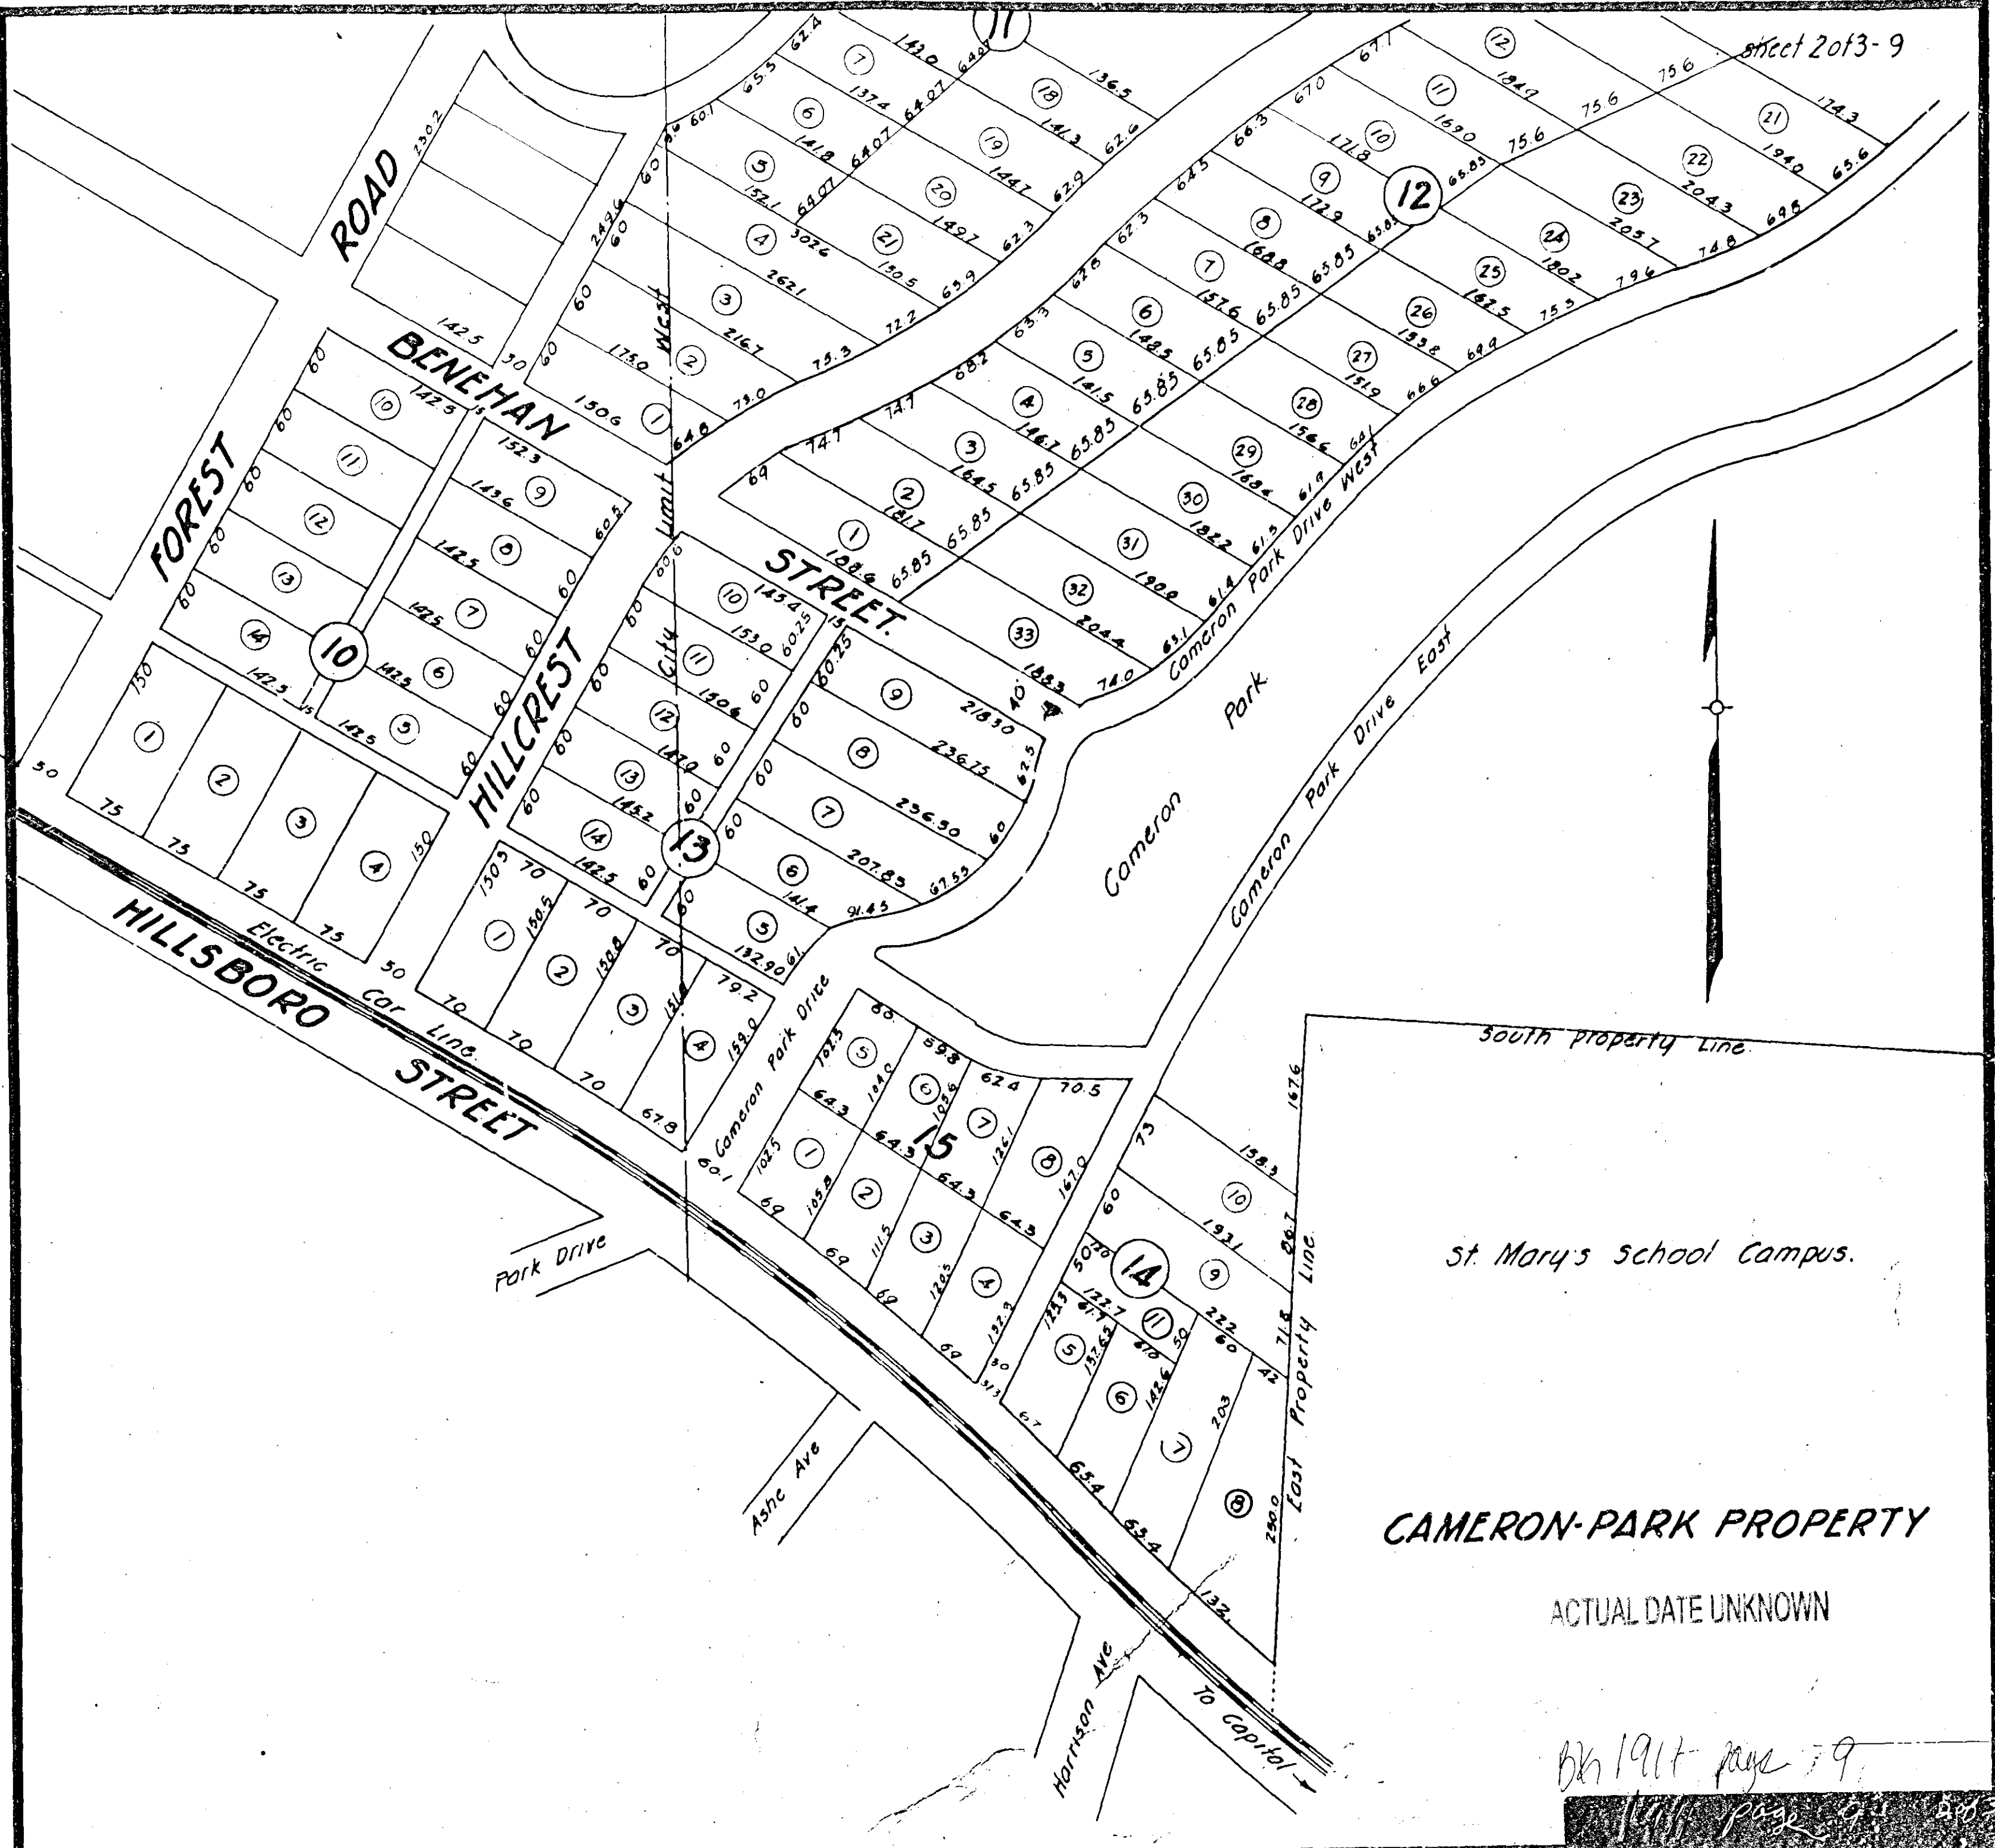

CAMERON-PARK PROPERTY

ACTUAL DATE UNKNOWN


St. Mary's School Campus.

South Property Line.

East Property Line.

Bk 1917 page 79

1917 page 79

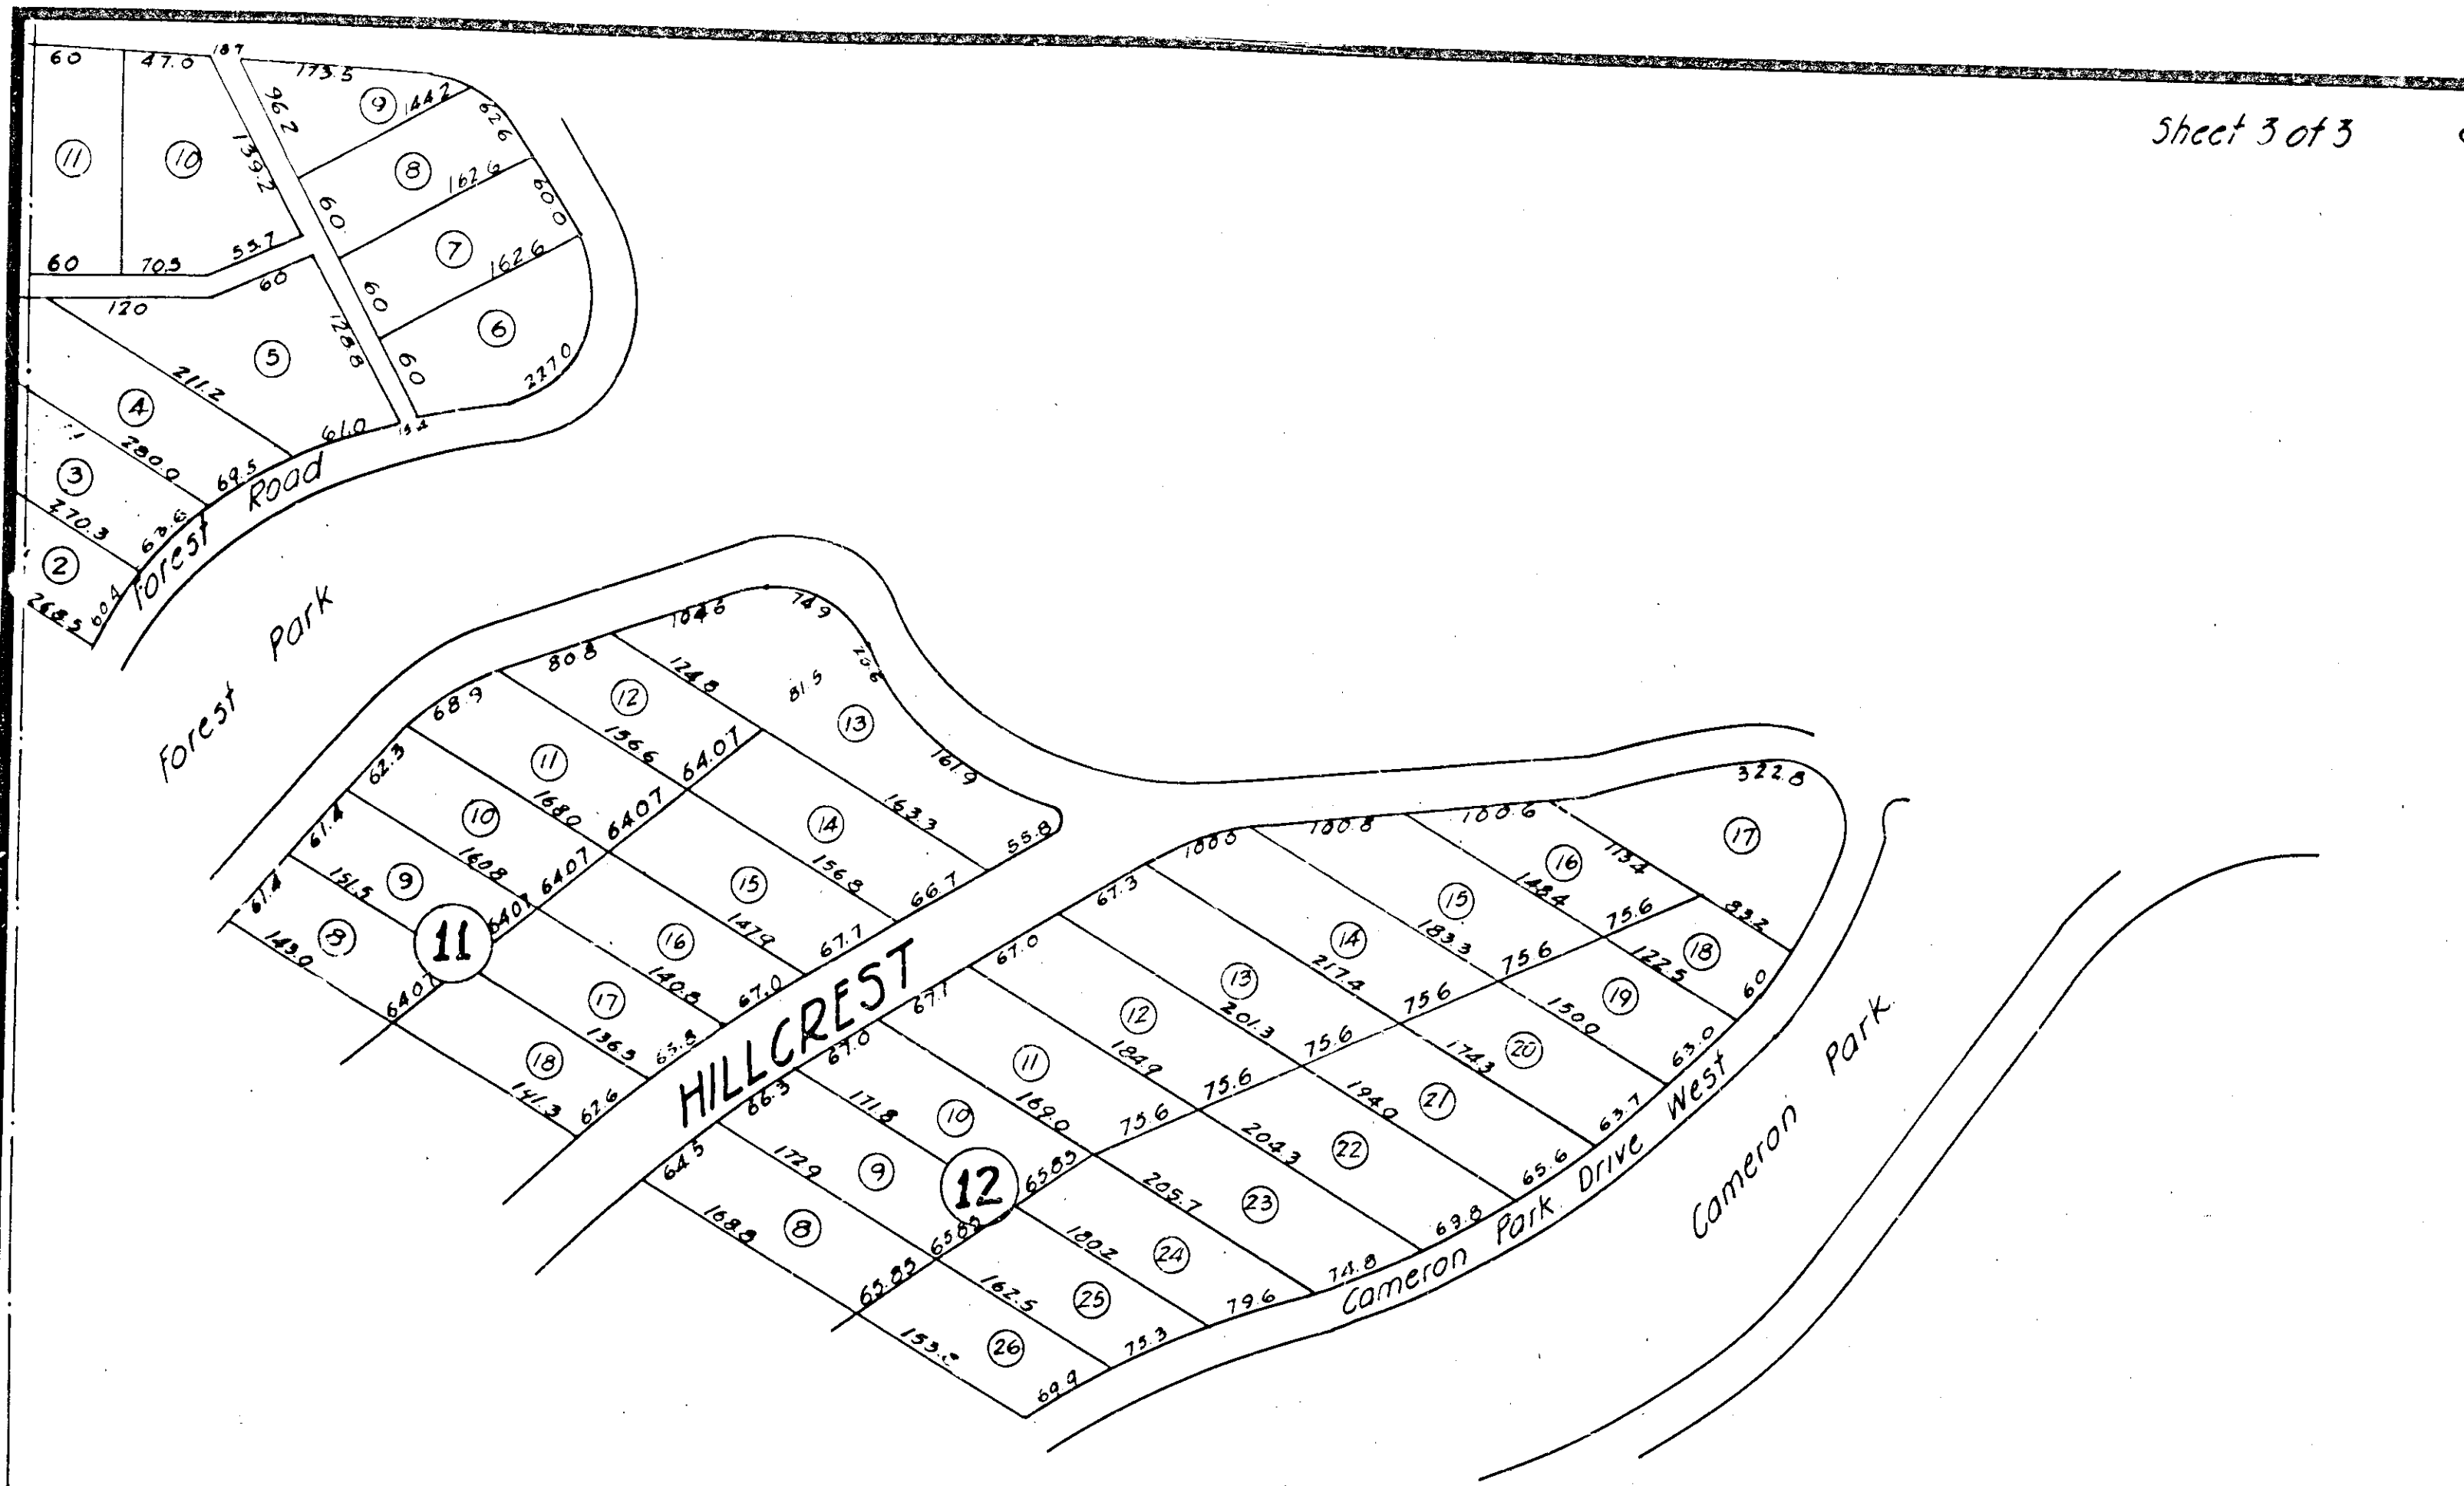

CAMERON-PARK PROPERTY.

ACTUAL DATE UNKNOWN

South Property Line

06.1911 Page 9

1911 Page 9

East Property Line