


Surveyed by W. H. Blanchard
June 11, 1911.

I, W. H. Blanchard, surveyed and mapped the above plot of ground in the town of Fuquay Springs, N.C. and the same is correct to the best of my knowledge.

W. H. Blanchard

ACTUAL DATE UNKNOWN

1911 page 13

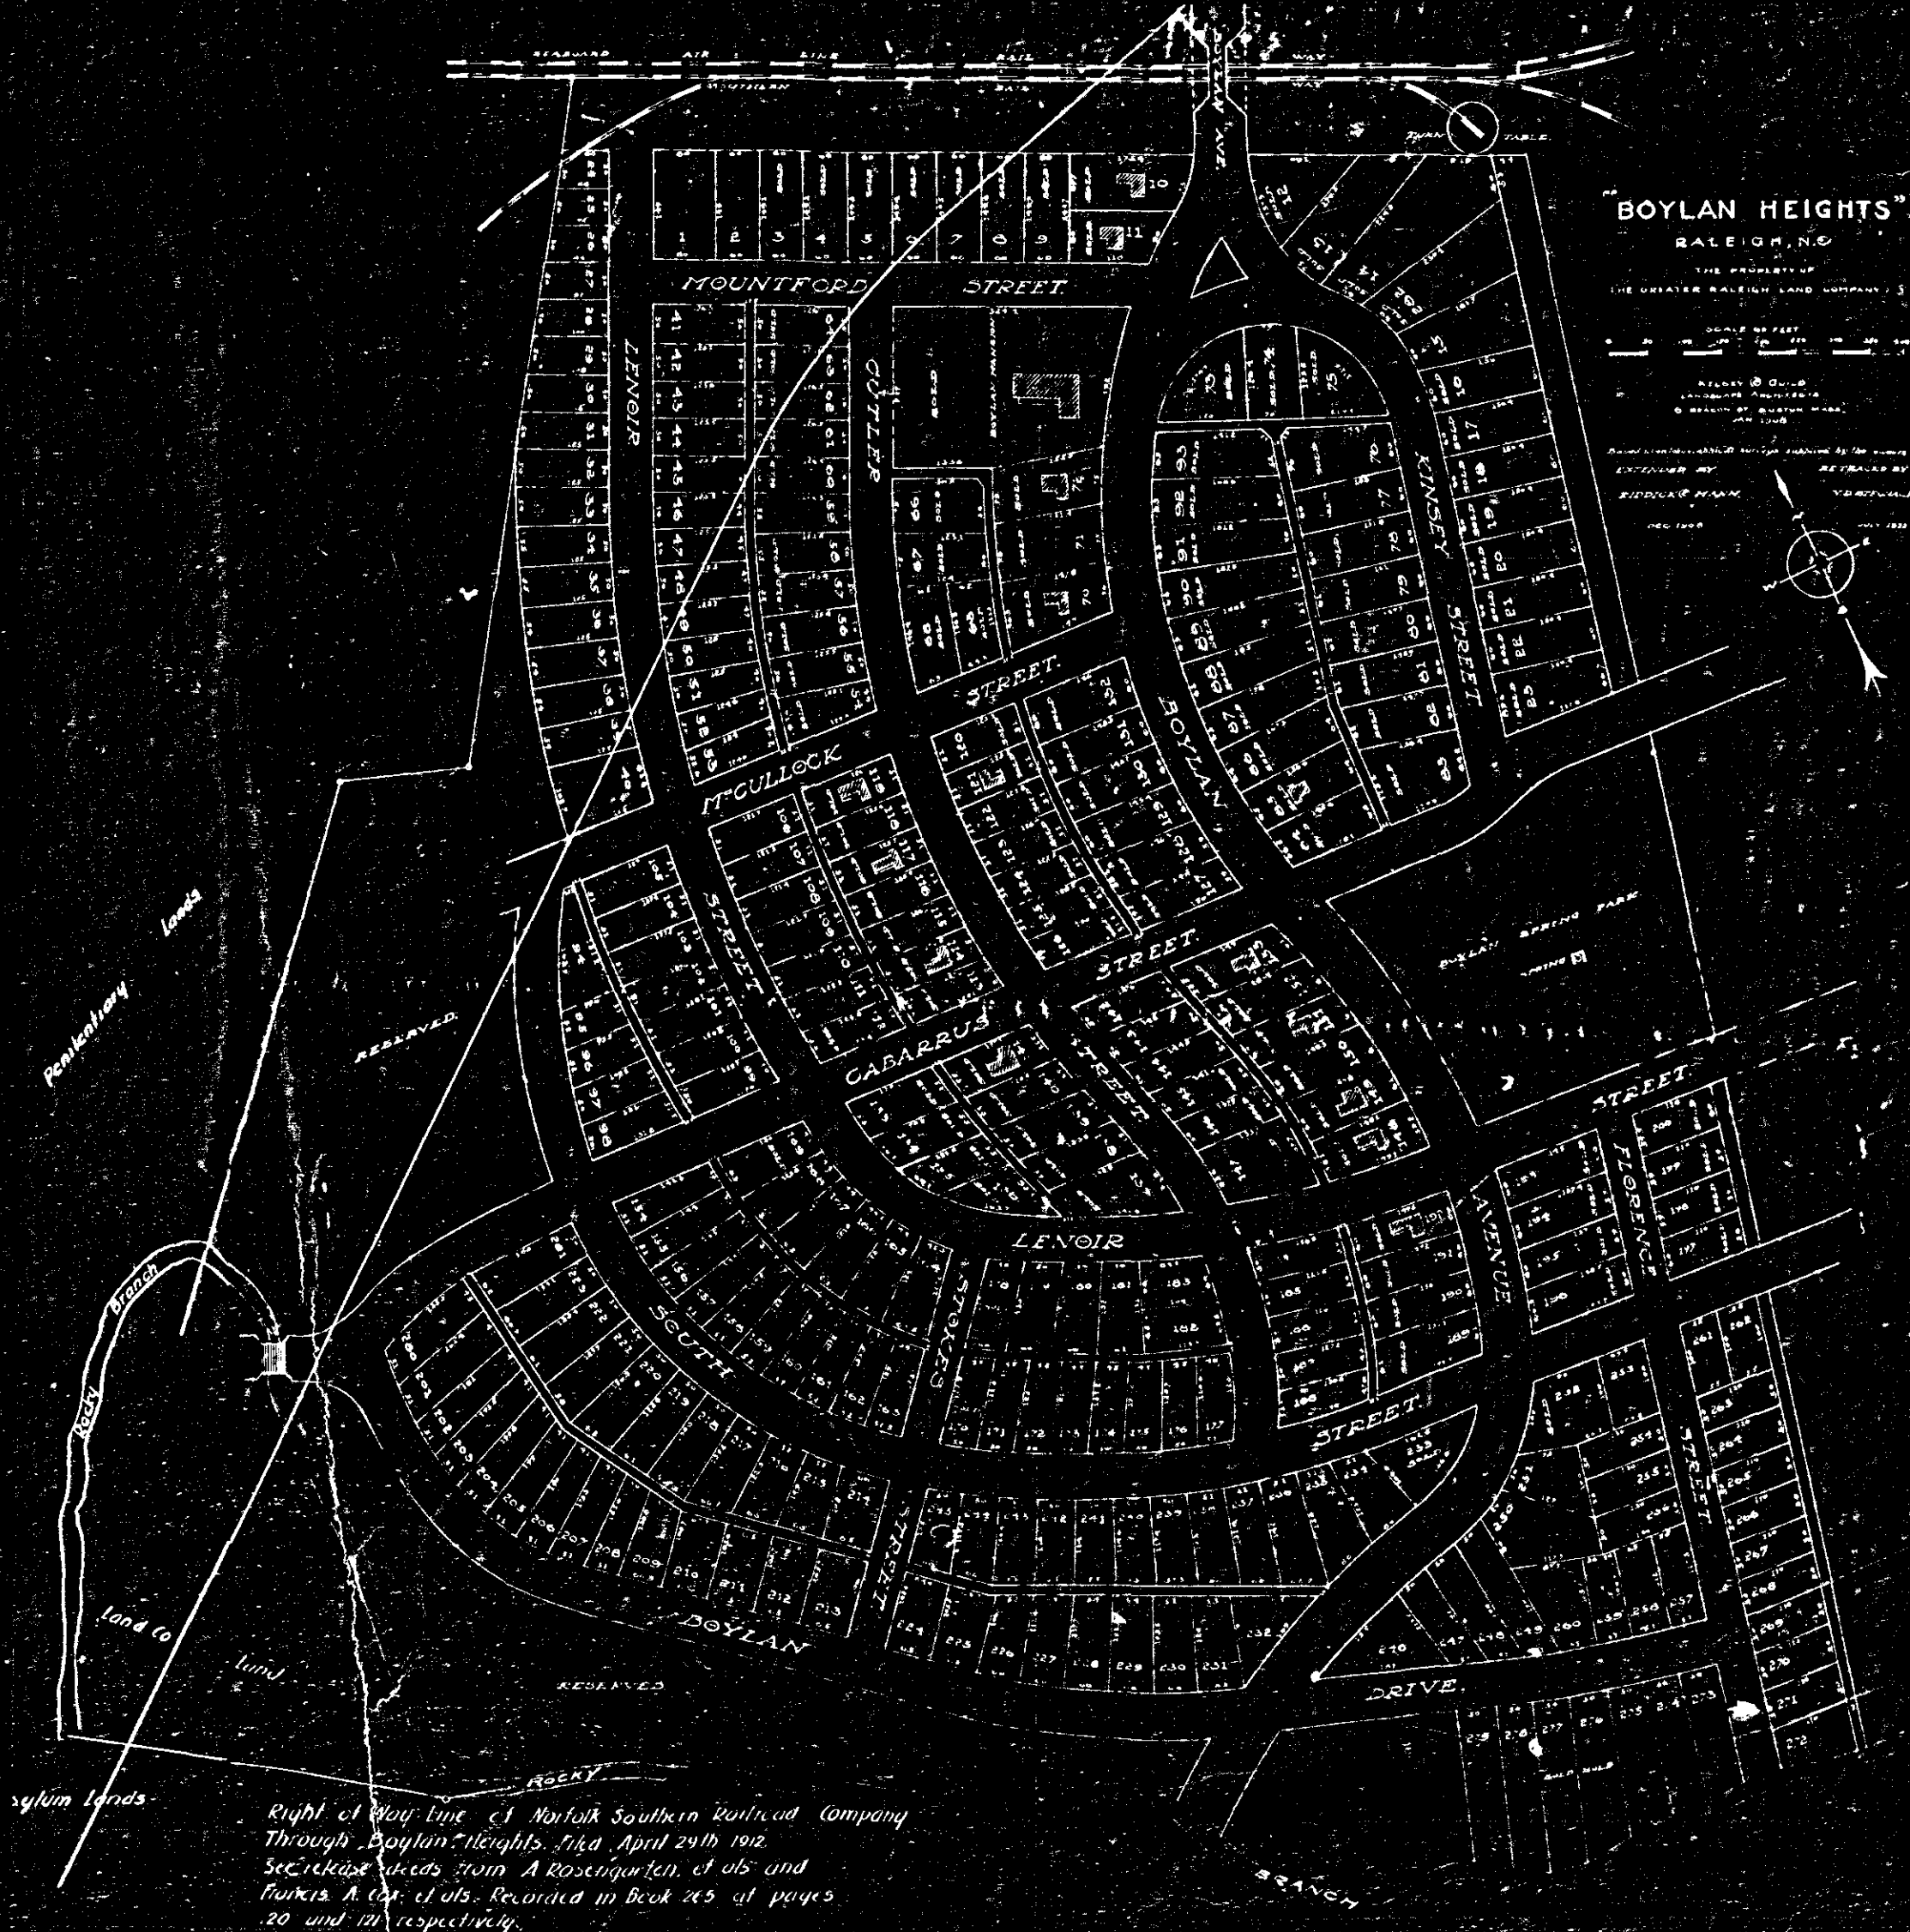


Right of Way Line of Norfolk Southern Railroad Company
 Through Boylan Heights, filed April 29th 1912.
 See release deeds from A. Rosenqarten, et als and
 Parker, A. Co., et als. Recorded in Book 245 at pages
 20 and 121 respectively.

**ORIGINAL MAP
 OF POOR QUALITY**

ACTUAL DATE UNKNOWN

1911 page 13

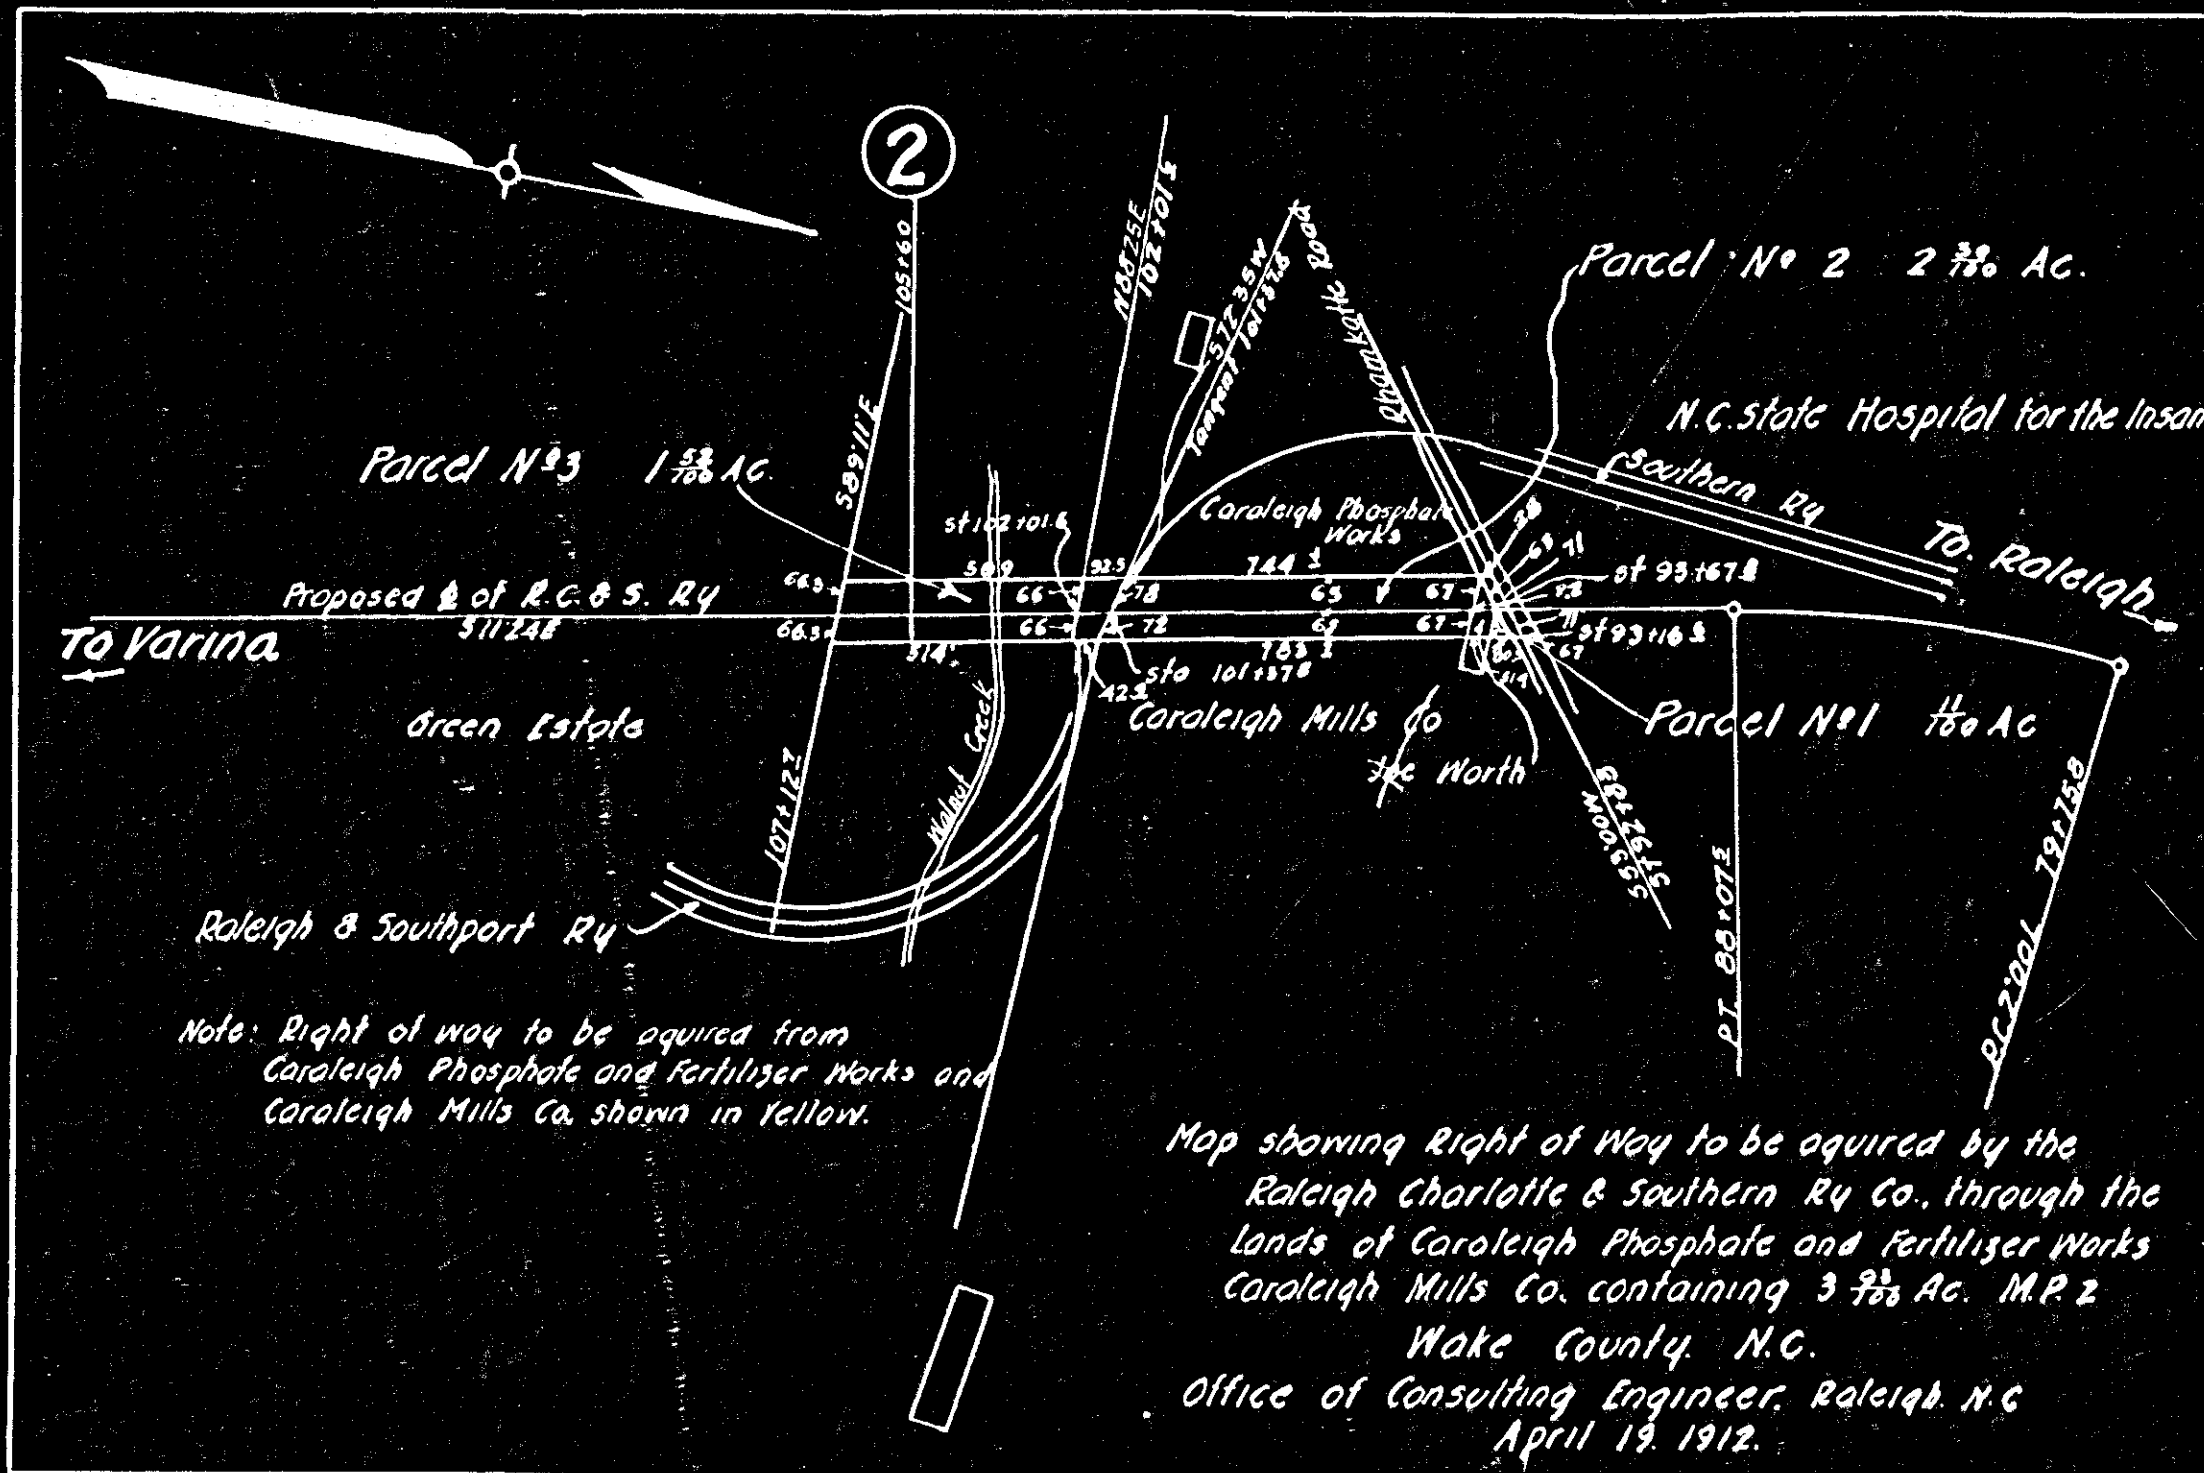

3 7/8 acres } Total
 " " } 416 Acres

ACTUAL DATE UNKNOWN